




\\Ns1\hood-herring\COMMERCIAL\Bankston Lewis - 124 Goldsboro Street\Temp\124 goldsboro street - bankston lewis.dwg, 3/16/2020 1:21:42 PM, AutoCAD PDF (General Documentation).pc3

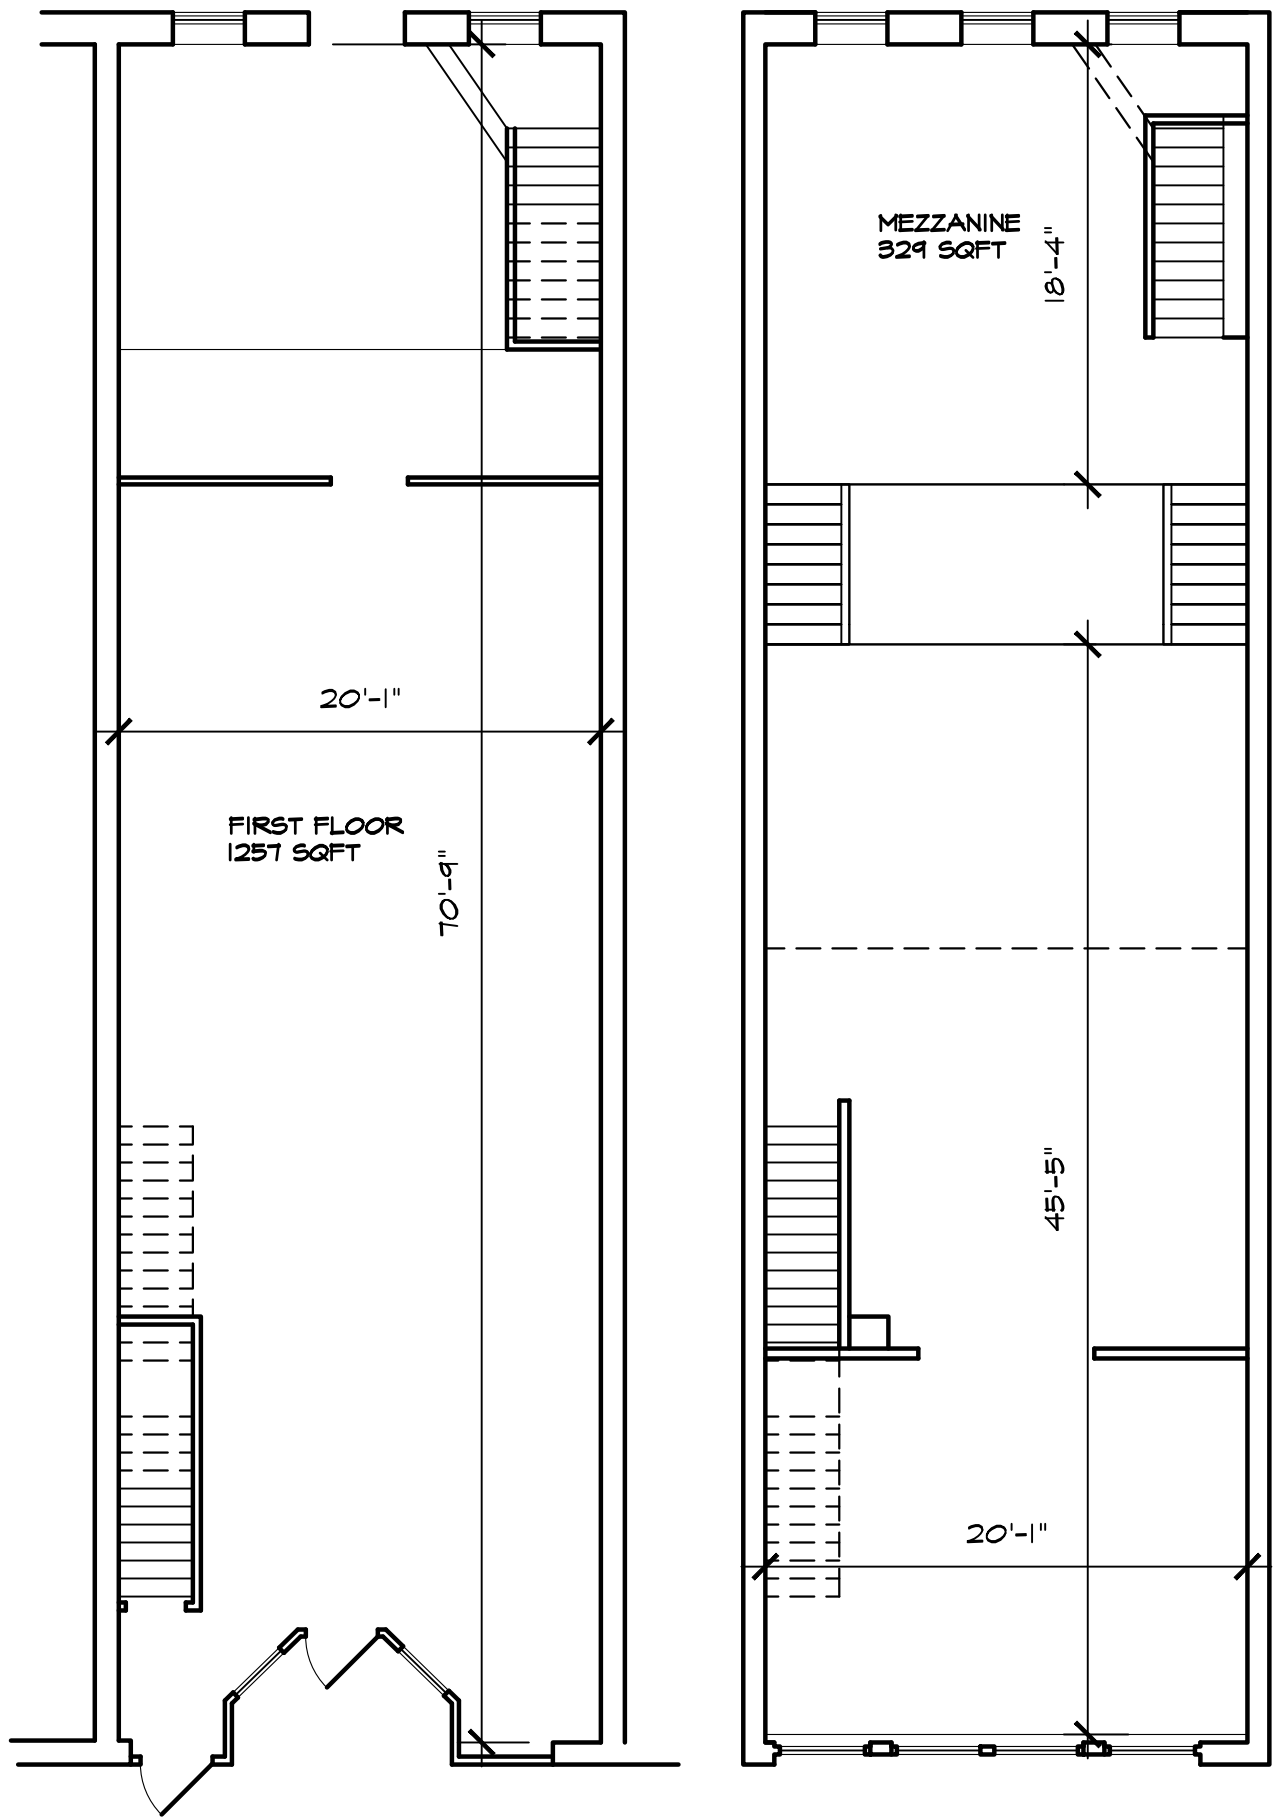


SCALE: 1/8" = 1'-0"

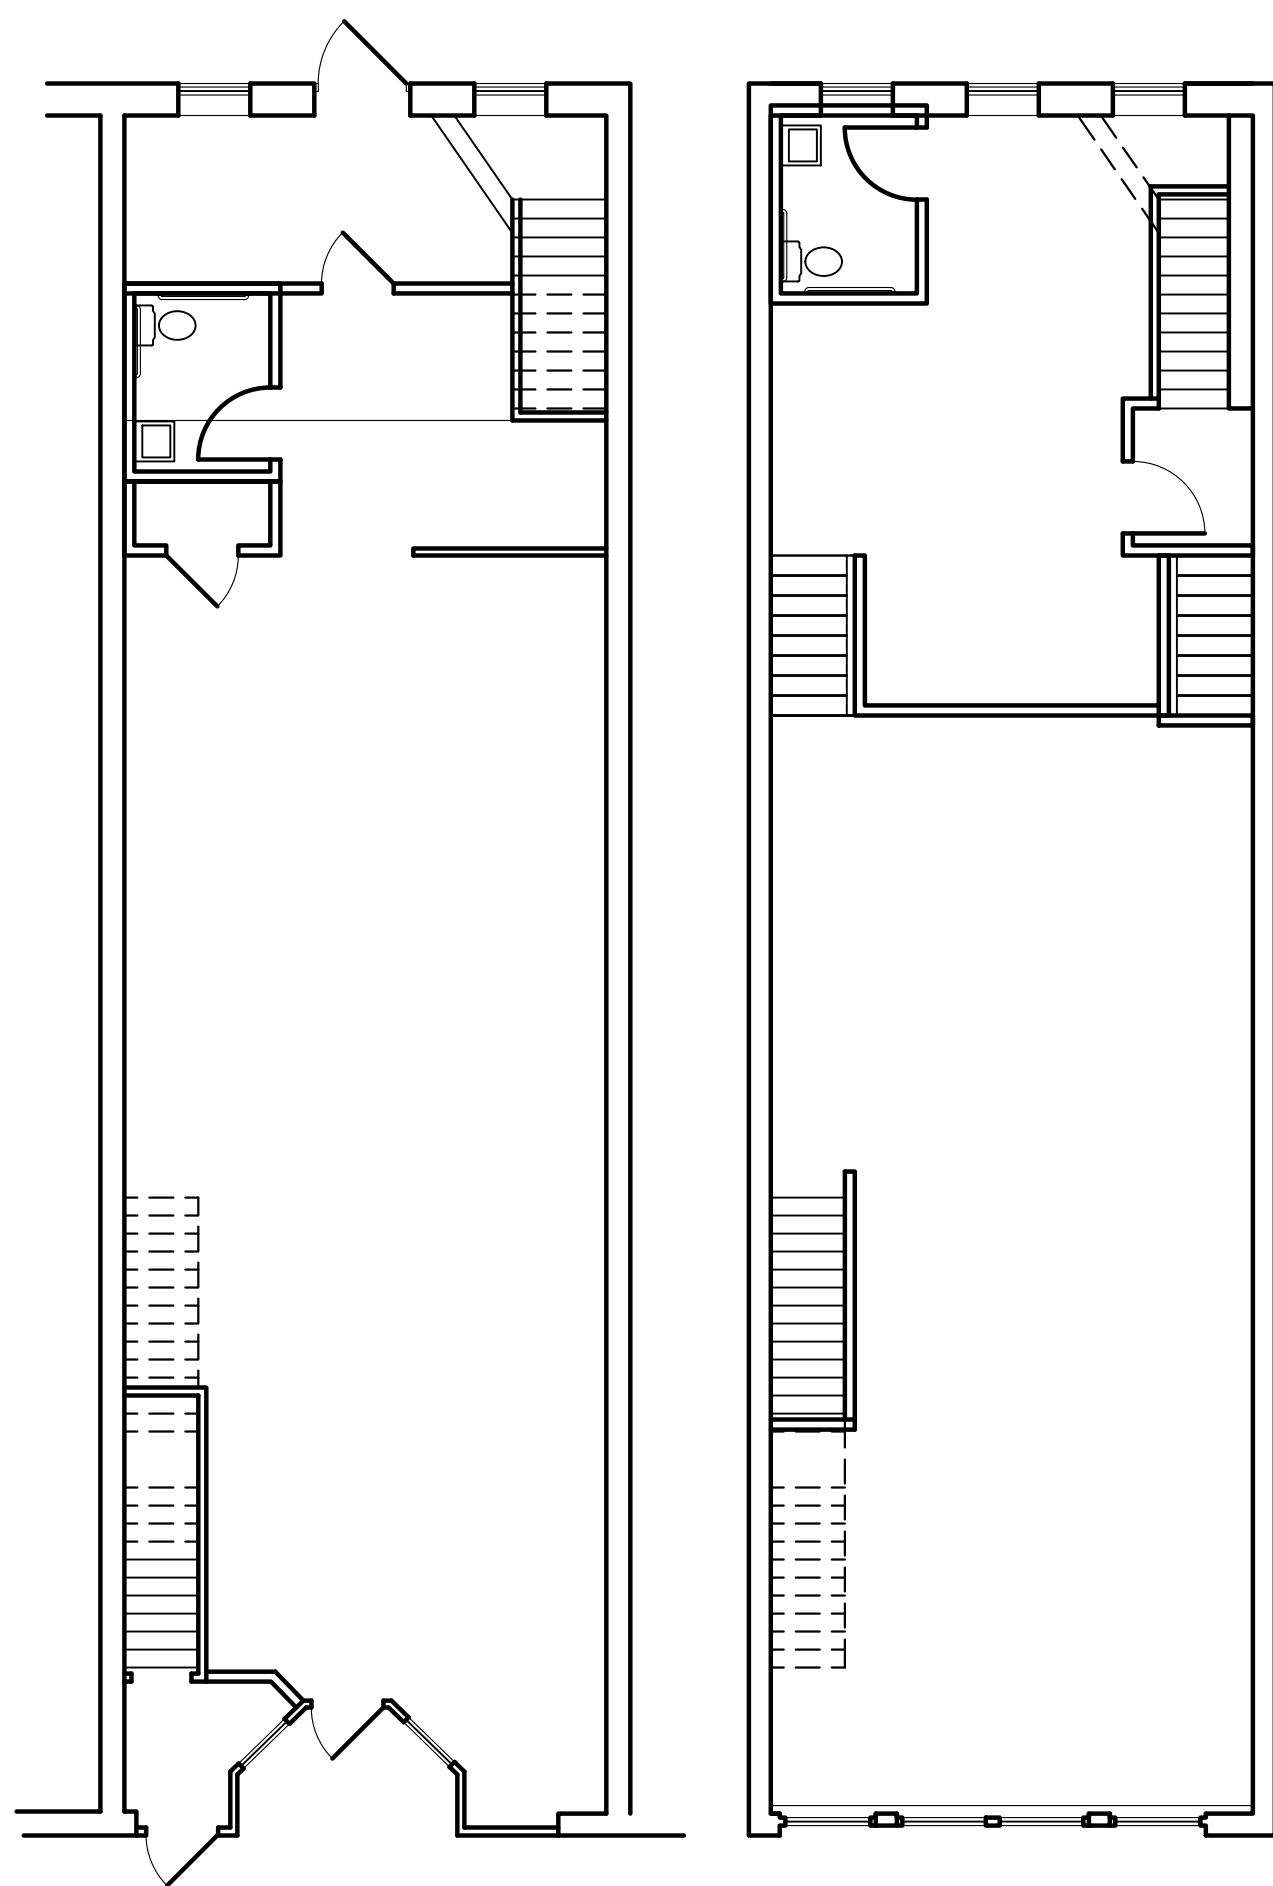

SCALE: 1/8" = 1'-0"

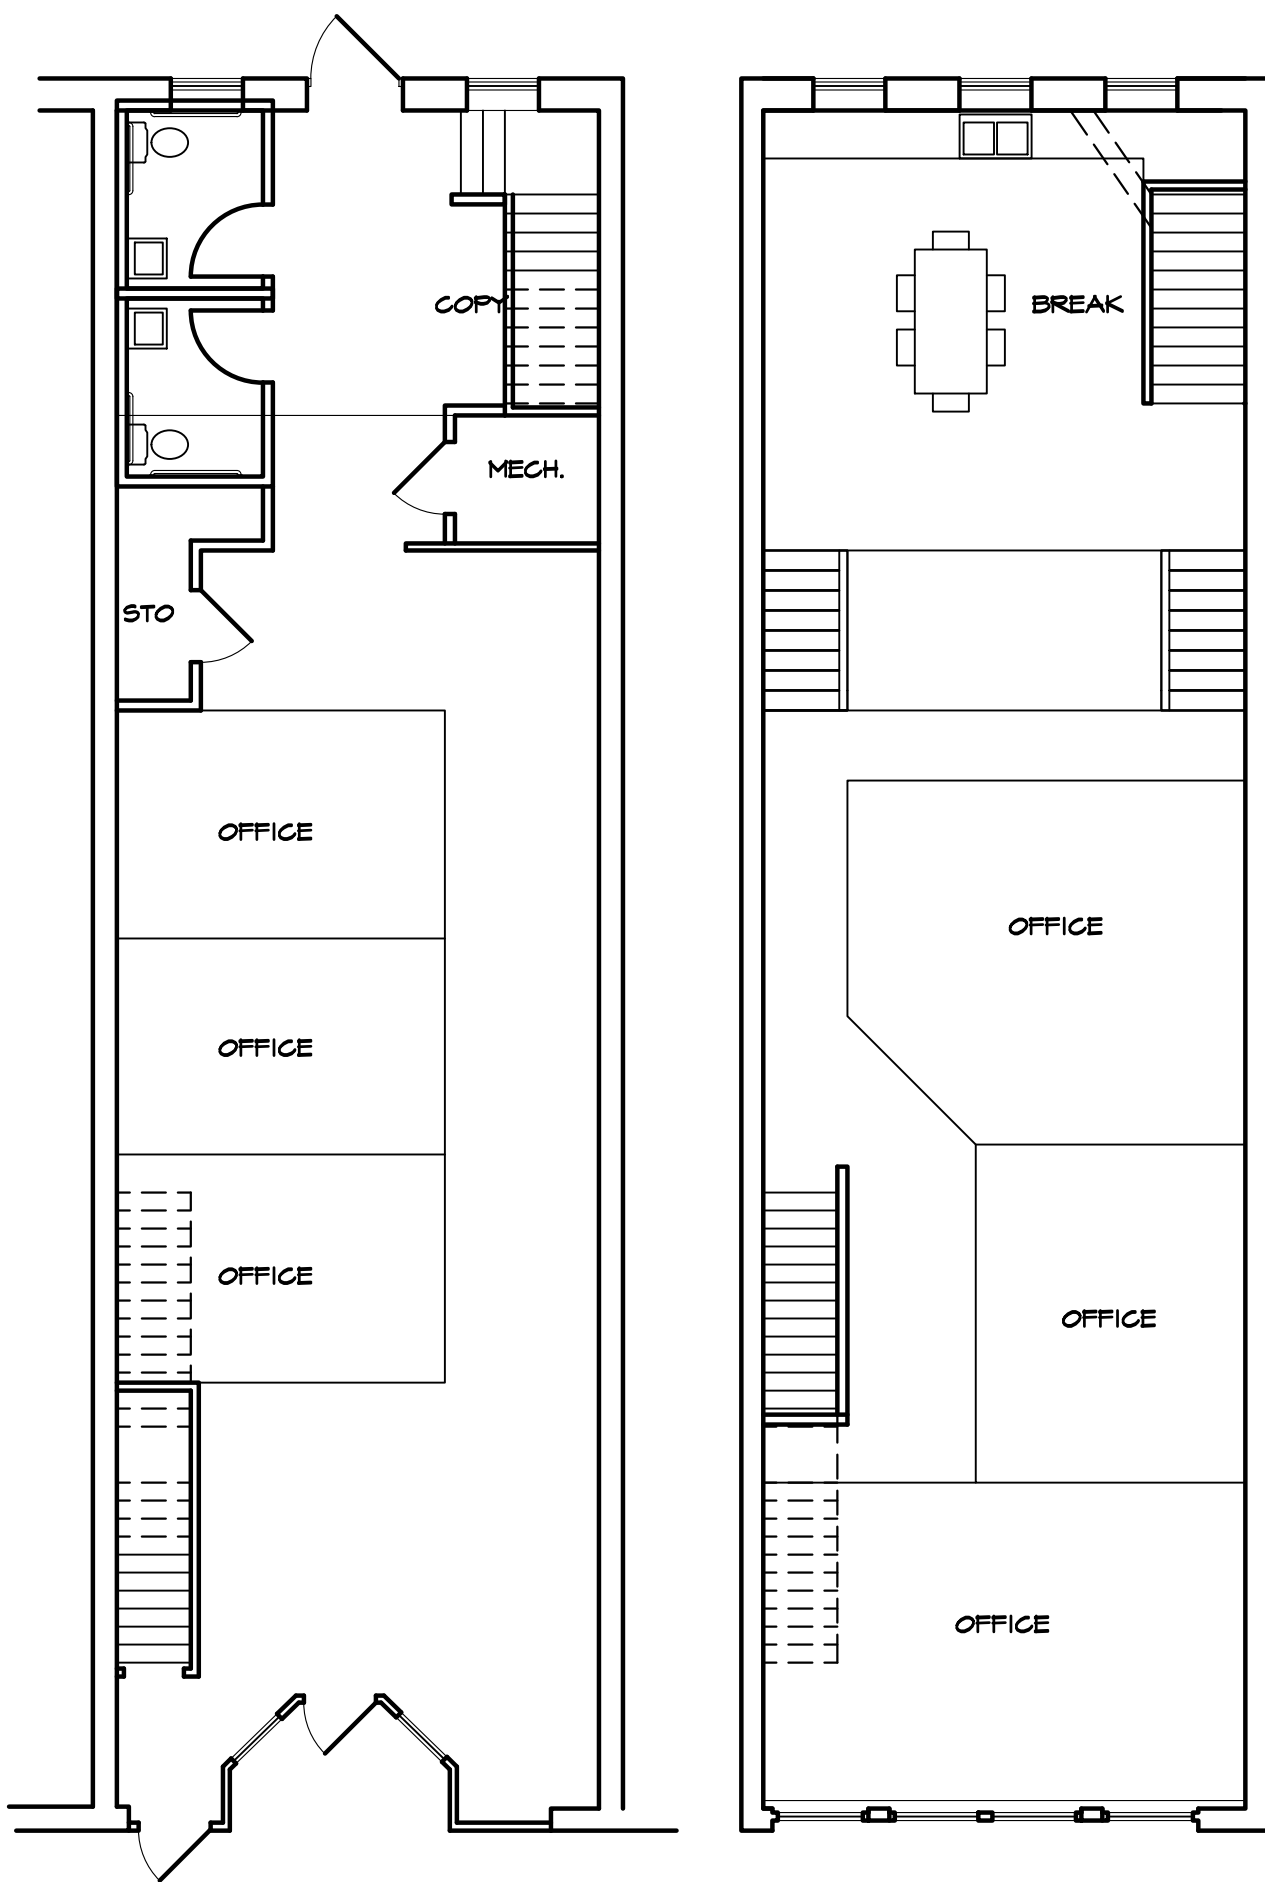

SCALE: 1/8" = 1'-0"

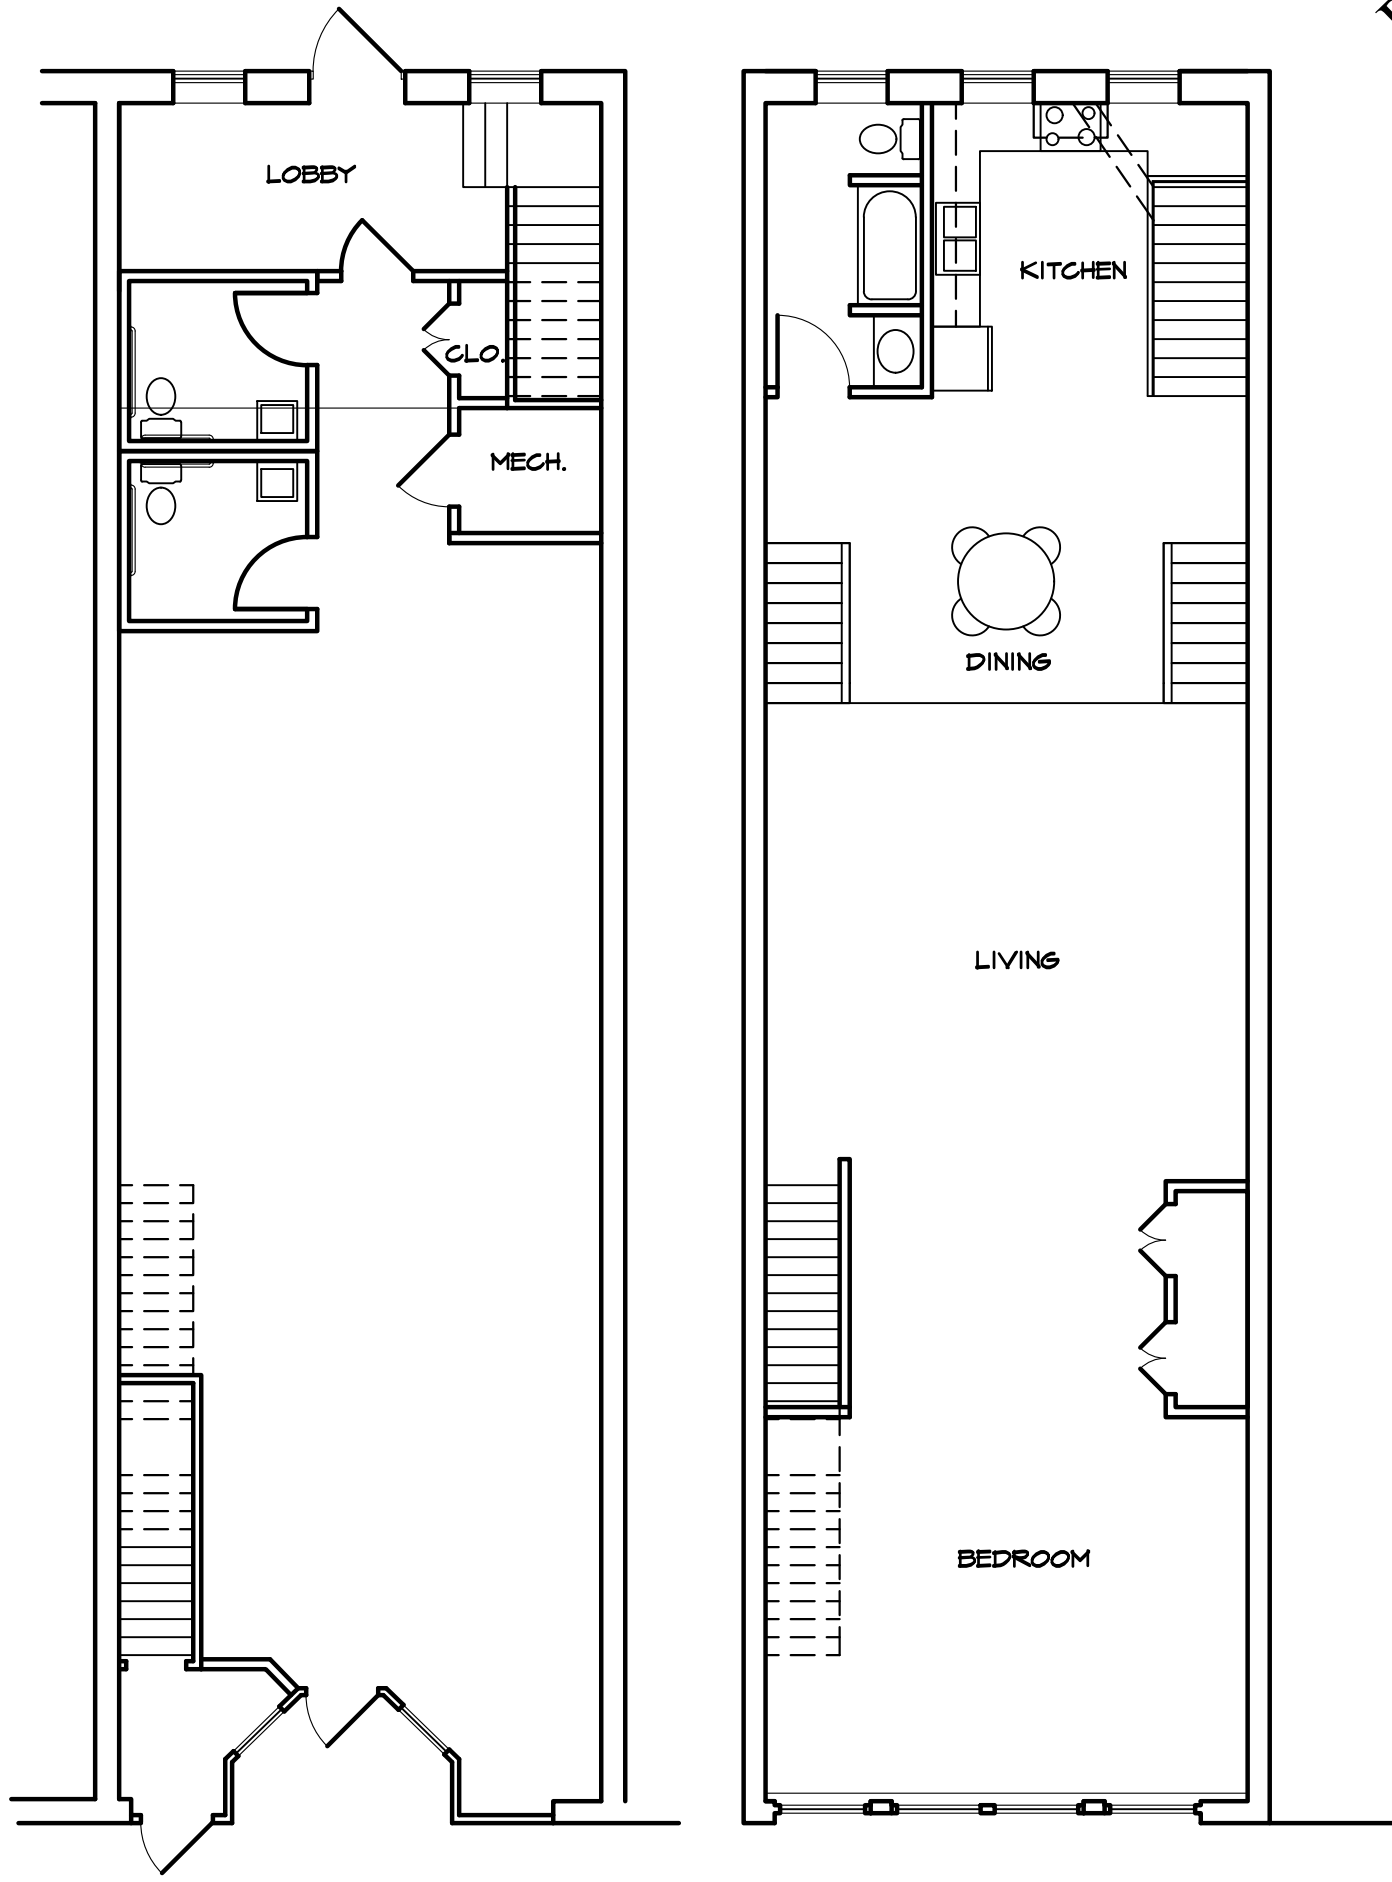

SCALE: 1/8" = 1'-0"



PROPOSED FRONT FACADE

SCALE: 1/8" = 1'-0"

PRELIMINARY

PRELIMINARY

HOOD • HERRING
ARCHITECTURE
P.L.L.C.

ISSUED FROM:
□ WILMINGTON OFFICE
805 North Fourth Street
Wilmington, NC 28401 9899
Facsimile: 910.251.9899
■ WILSON OFFICE
213 East Ninth Street
Wilmington, NC 28401 2700
Facsimile: 252.399.2700

WHITE BOX
BANKSTON LEWIS
124 GOLDSBORO STREET
WILSON, NORTH CAROLINA

JOB NUMBER
XXX
DRAWN BY
MWH/LJR
DATE
10/6/2020
REVISIONS

SHEET NUMBER

A-1

OF

APPROVALS

These documents are instruments of service & as such are the property of the Architects.
Reproduction without written permission is prohibited.