



\\mycloudx2\ultra\travis3\Commercial\Temp\526 Nash Street - Orange Hotel\Temp\526 nash street.dwg, 2/19/2021 9:54:23 AM, DWG To PDF.pc3

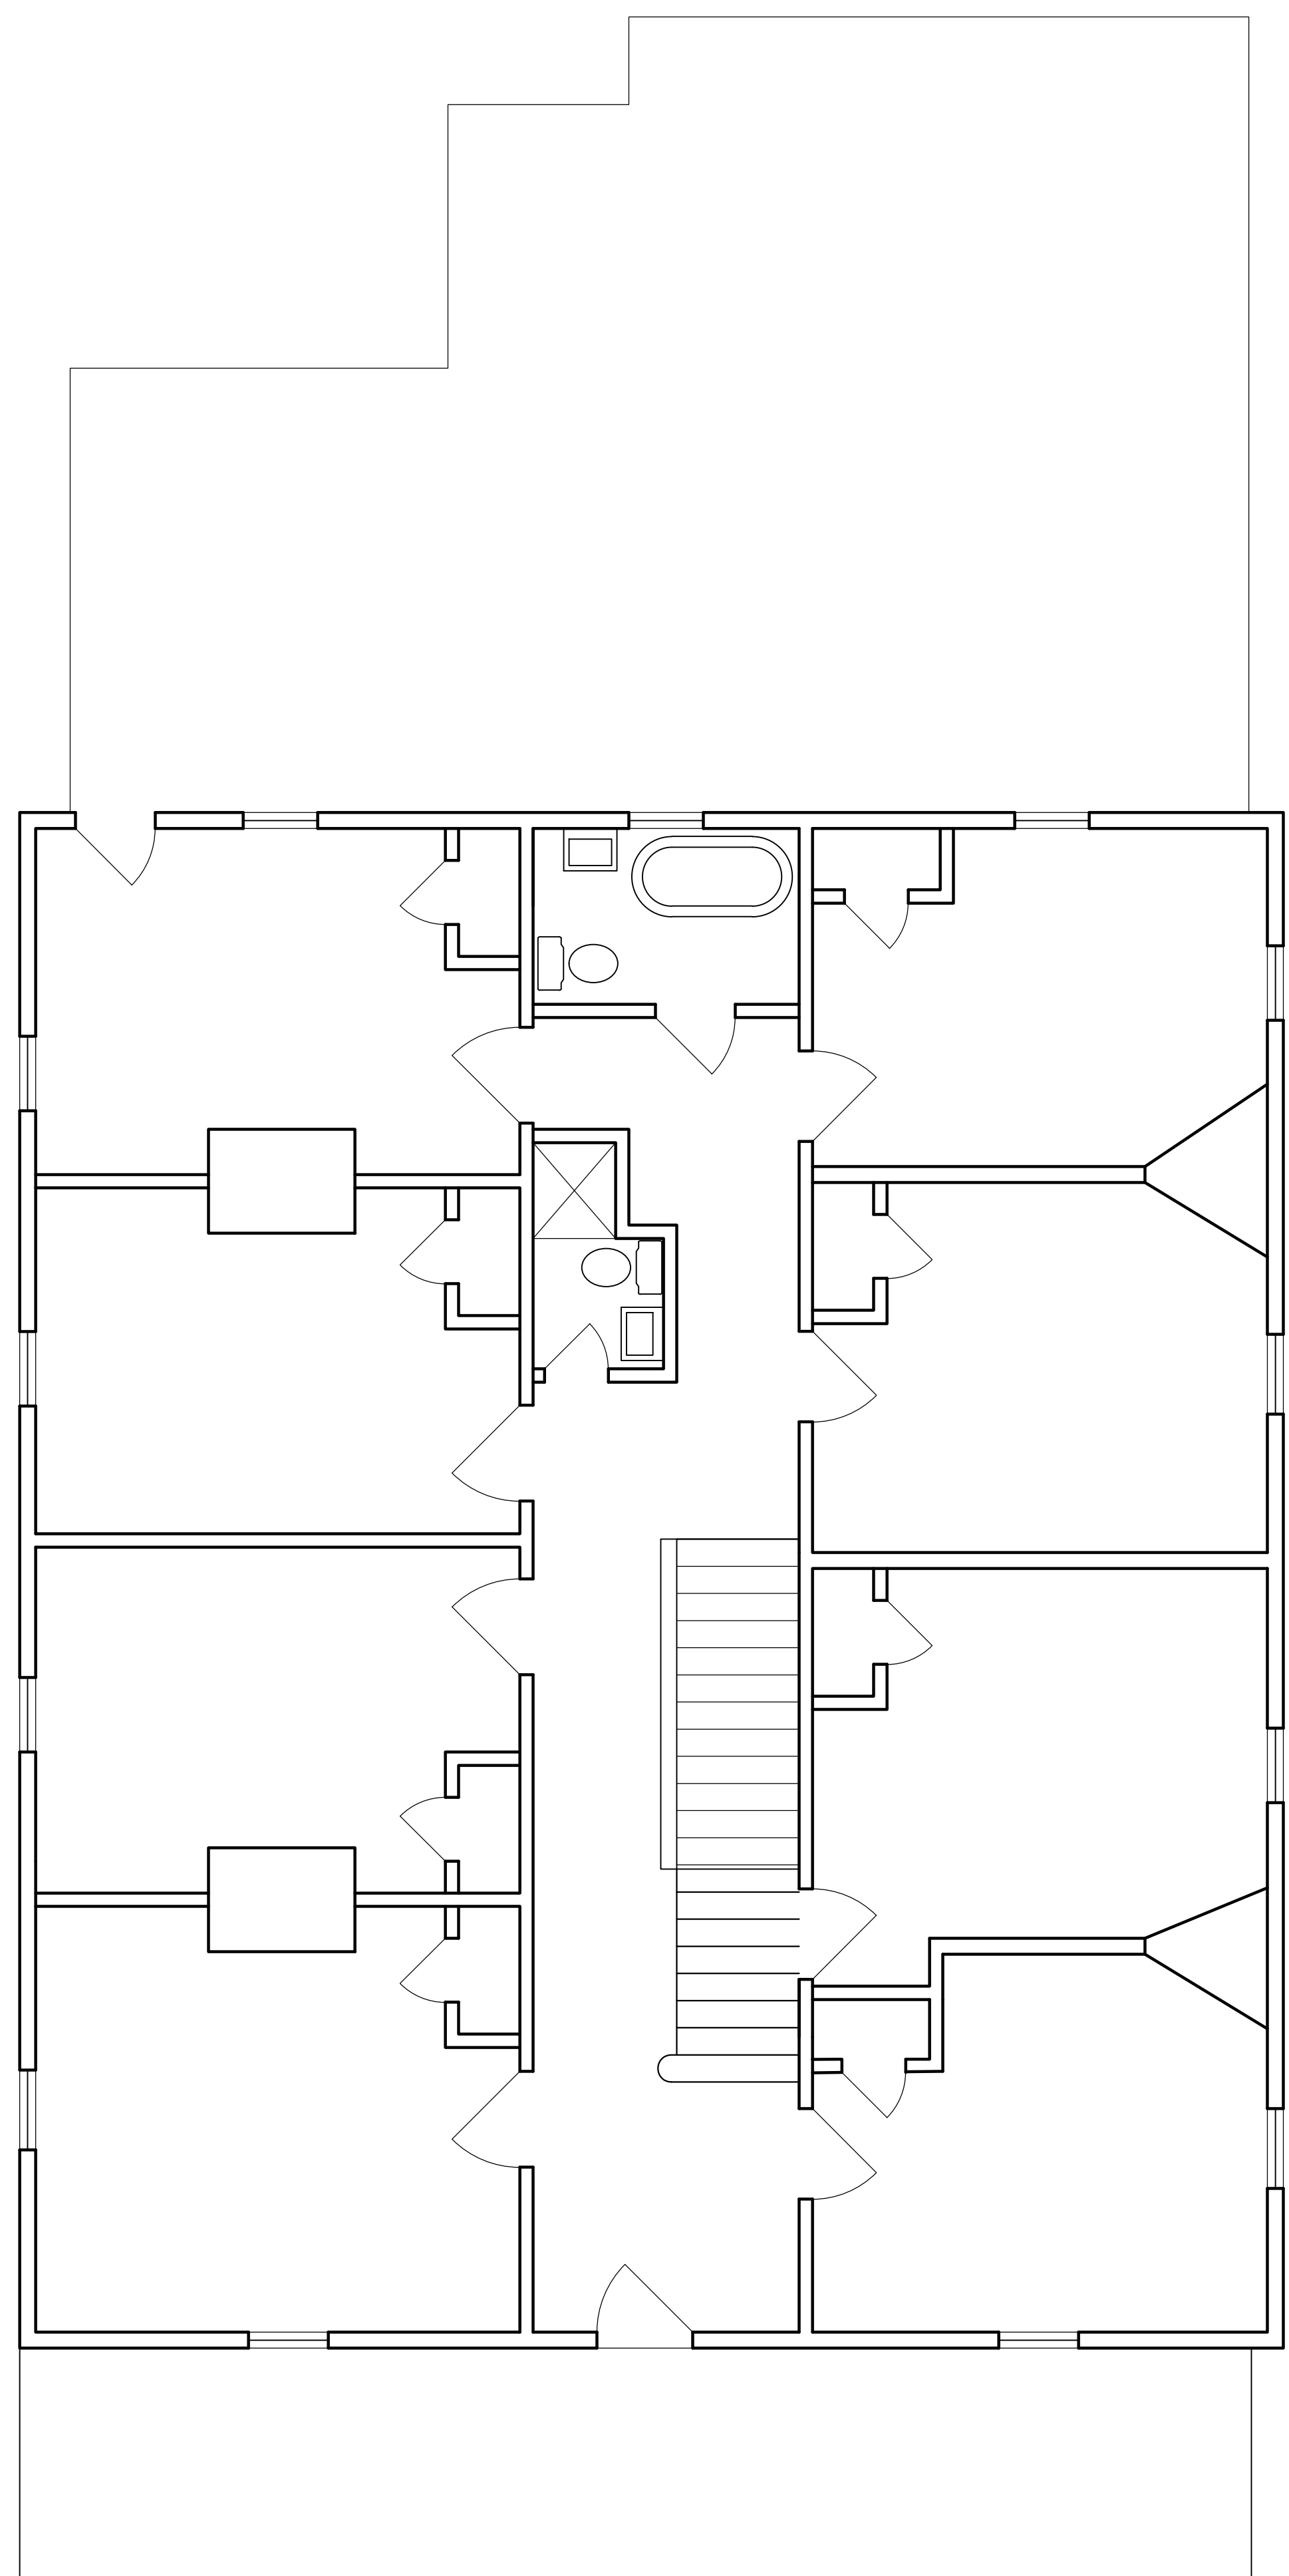

EXISTING SECOND FLOOR

FIRST FLOOR SQUARE FOOTAGE - 1,903 SQFT

SCALE: 1/4" = 1'-0"

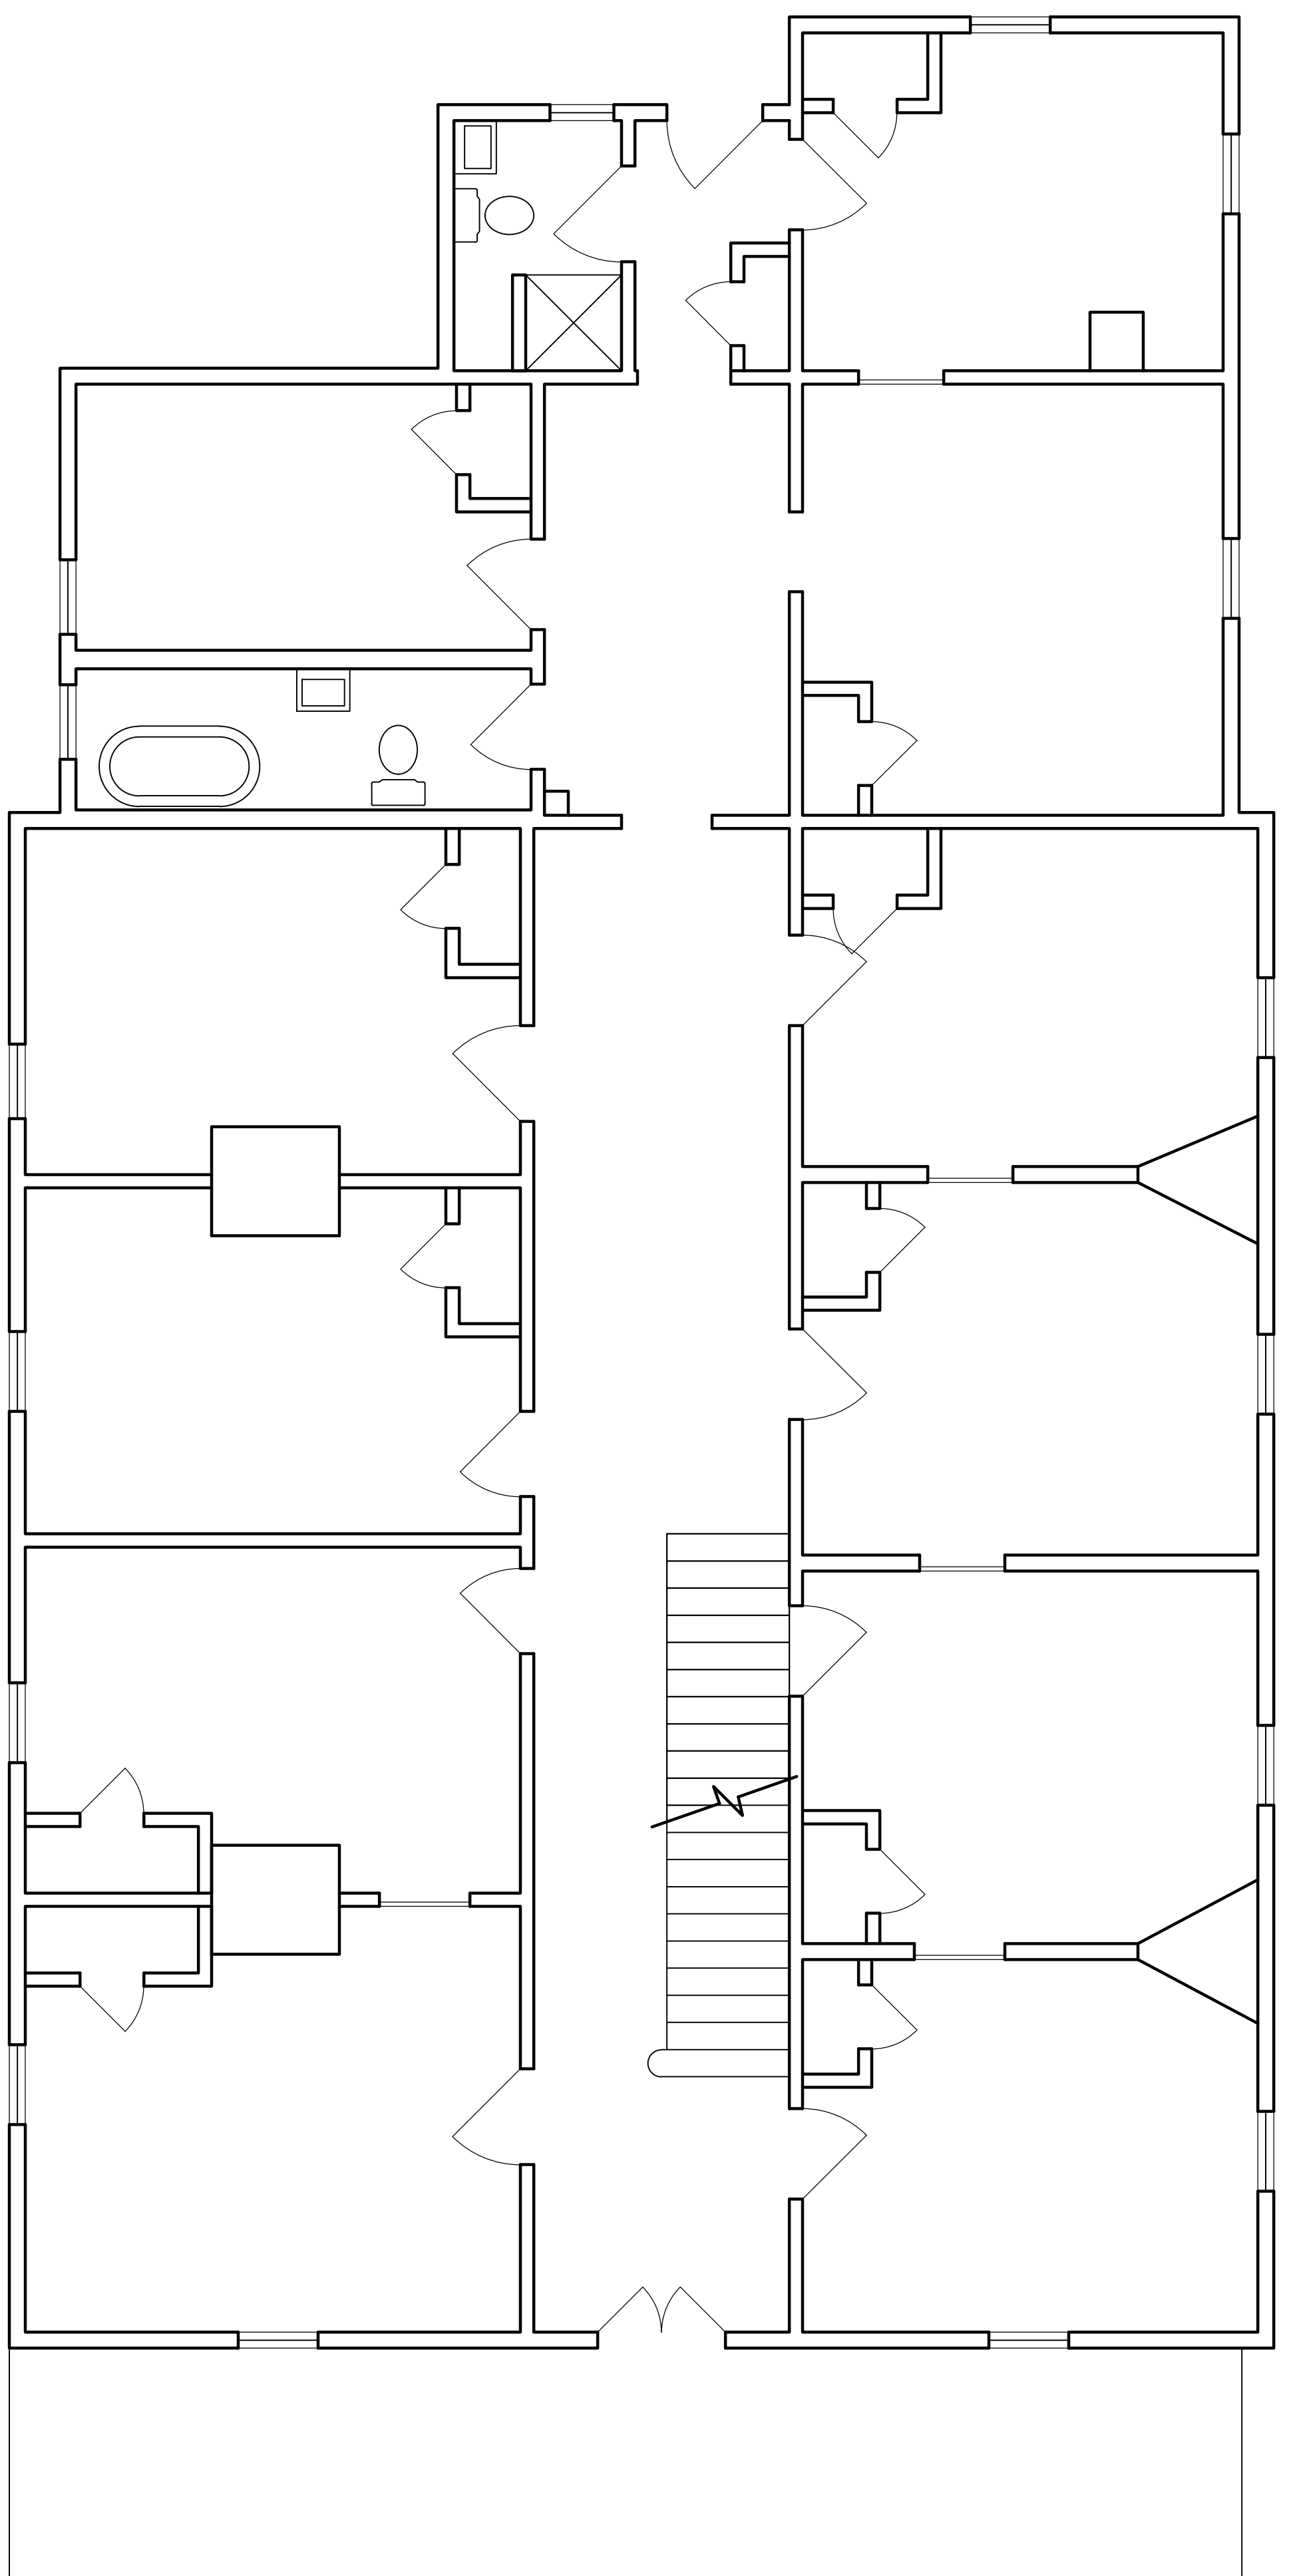

EXISTING FIRST FLOOR

FIRST FLOOR SQUARE FOOTAGE - 2,665 SQFT

SCALE: 1/4" = 1'-0"

TOTAL SQUARE FOOTAGE - 4,568 SQFT

PRELIMINARY

PRELIMINARY

ISSUED FROM:
WILMINGTON OFFICE
802 North Fourth Street
Wilmington, NC 28401
Phone: 910.251.8899
Facsimile: 910.251.9989

HOOD • HERRING
ARCHITECTURE
PLLP
These documents are instruments of service & as such are the property of the Architects.
Reproduction without written permission is prohibited.

ORANGE HOTEL - EXISTING PLAN
MICHAEL BELL
526 NASH STREET
WILSON, NORTH CAROLINA

JOB NUMBER
XX
DRAWN BY
MH
DATE
2/19/21
REVISIONS

SHEET NUMBER

A-1

OF